



HISTORIC INVESTMENTS

252 Audubon Boulevard
New Orleans, Louisiana 70125

Phone: 504-451-9147
Fax: 504-324-4766
www.historicnolaapartments.com

This drawing is the sole property of Historic Investments, LLC. Any use or reproduction of this drawing or the information contained here in without the written permission is prohibited, all rights reserved.

**7832-34 PLUM STREET
NEW ORLEANS, LA 70118**

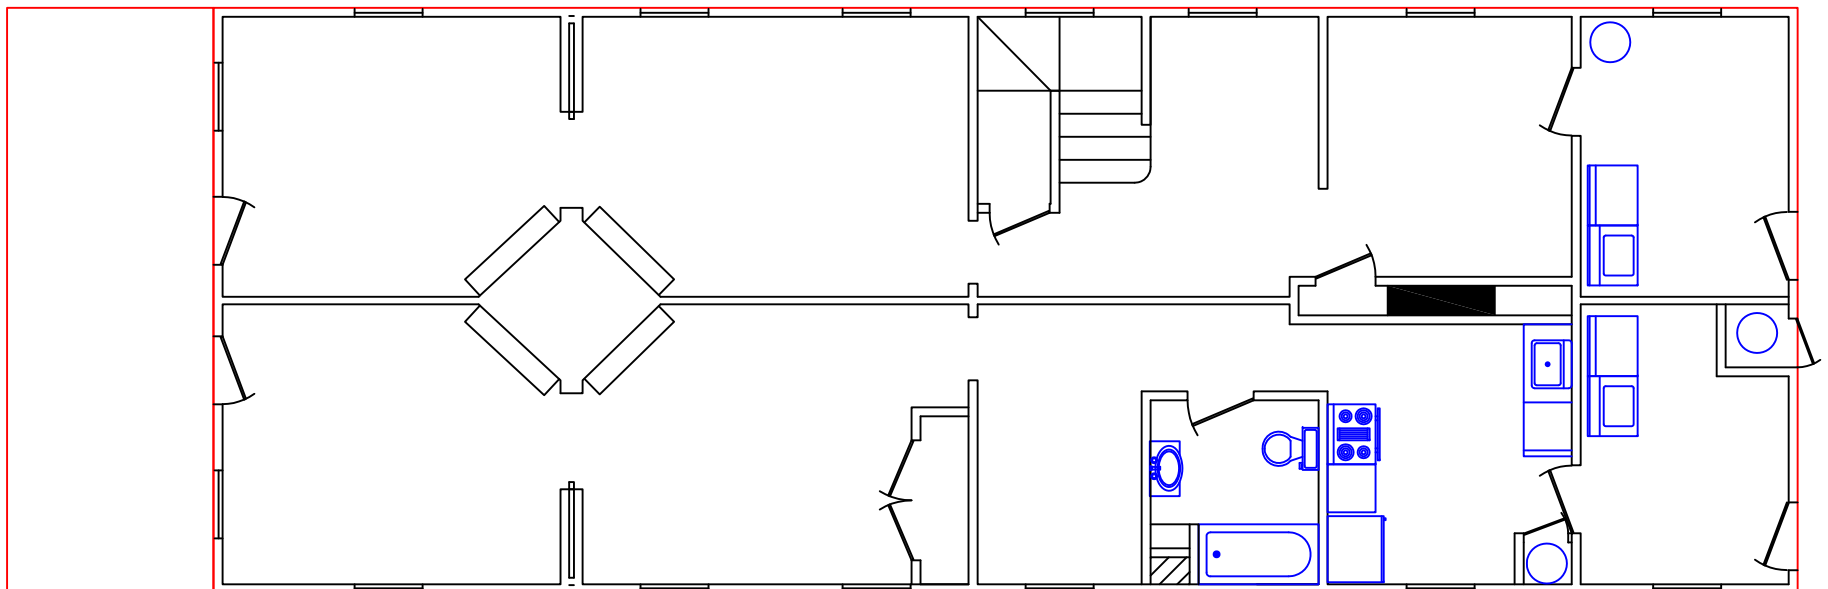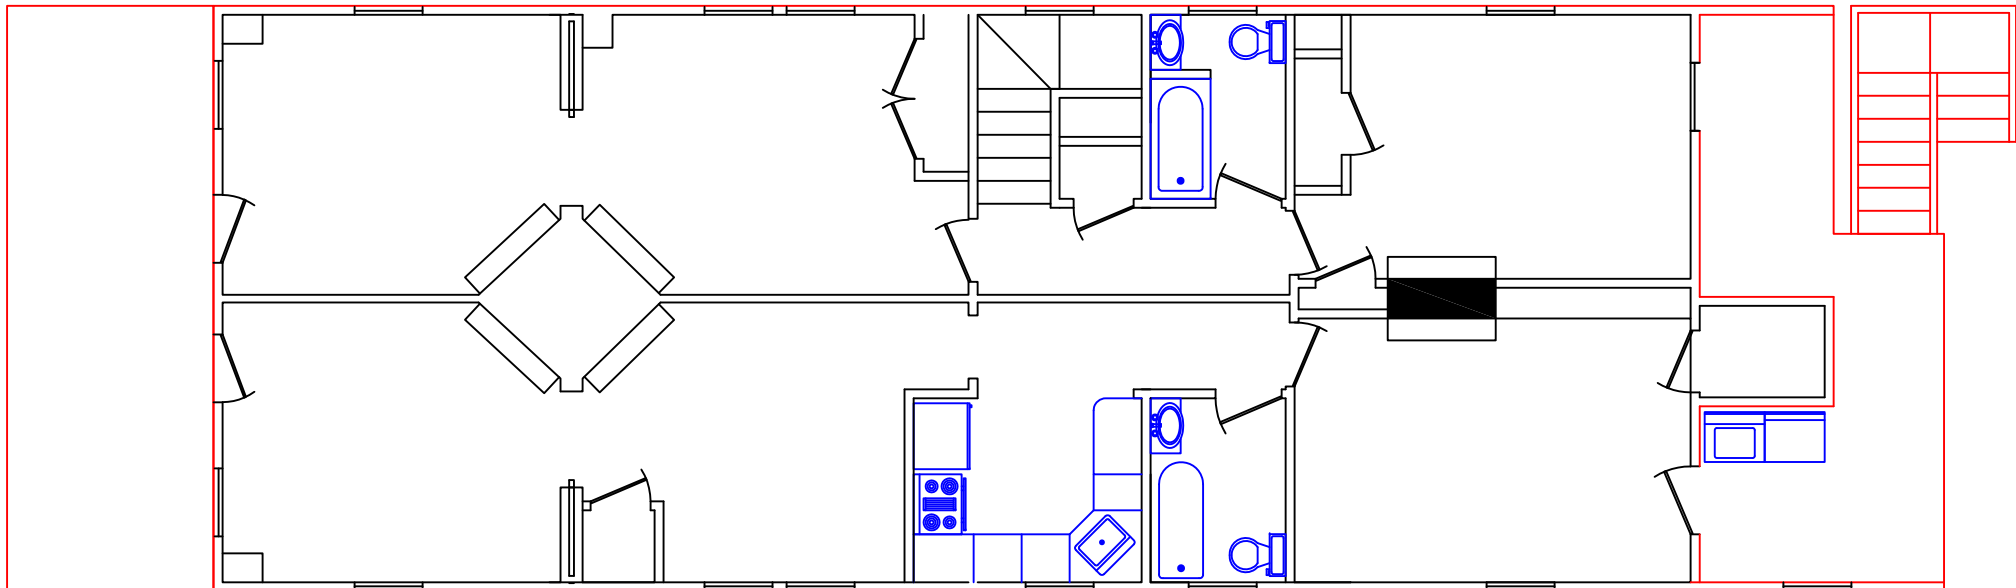

FLOOR PLAN

SCALE 1/8" = 1'

DRAWN BY: CGA
DATE: 3/27/2008
REVISIONS:

NO.	DESCRIPTION	DATE

LEGEND

- EXTERIOR WALLS
- ORIGINAL INTERIOR WALLS
- DEMO INTERIOR WALLS
- NEW INTERIOR WALLS
- CABINETS AND FIXTURES
- FURNISHING PLAN